


South Elevation -As Proposed

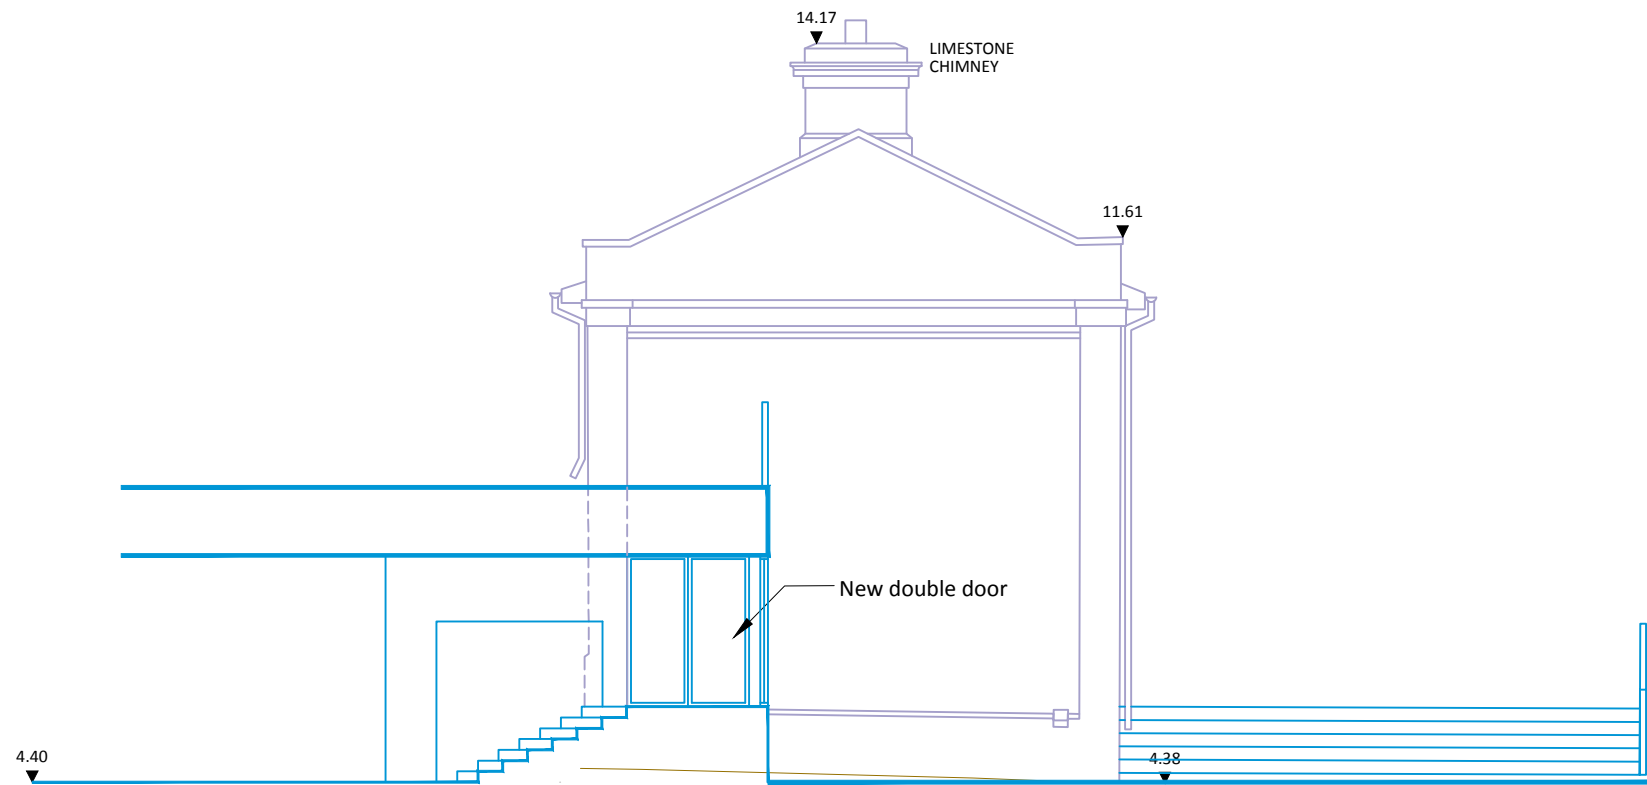

North Elevation - As Proposed

South & North Elevations - As Proposed

- Building fabric to be retained
- Proposed interventions

Refer to Conservation Report prepared by JCA Architects for further details on Protected Structures

Revision Description	Date	Rev. No.	Issued by
SHD application	09-08-2019	3	AW
SHD Pre application	22-03-2019	2	SV
Planning	15-02-2019	1	IT



Figured dimensions only to be used. This drawing is copyright of O'Mahony Pike Architects Ltd. All information is shared as per approved use in accordance with BS1192(2007) + A2(2016), Table 5; Standard Codes for Suitability of Models and Documents. If 'Information Approval Check' is empty, this information has been shared at S0 - WIP.



architecture | urban design  
 email: info@omahonypike.com  
 tel: +353 1 202 7400  
 fax: +353 1 283 0822  
 www.omahonypike.com

**Dublin**  
 The Chapel  
 Mount St. Anne's  
 Milltown, Dublin 6  
 Co. Cork

**Cork**  
 26 South Mall  
 Cork City  
 Co. Cork  
 T12 R2RV Ireland

**Project:** HQ Horgan's Quay  
**Location:** Horgan's Quay, Cork  
**Client:** HQ Developments Ltd.

**Drawing Title:** South & North Elevations- As Proposed  
**Drawing No.:** HQDRQ-OMP-PS1-ZZ-DR-A-2903

**Project No.:** 1623  
**Project Lead:** CK  
**Drawn By:** IT  
**Model No.:** HQDRQ-OMP-PS1-XX-DR-A-0900  
**Purpose:** S4

**Scale @ A3:** 1:100  
**Date Printed:** 09-08-2019  
**Current Rev.:** 3

Suitability - Checked By - Date

--