



North Interior Elevation FF

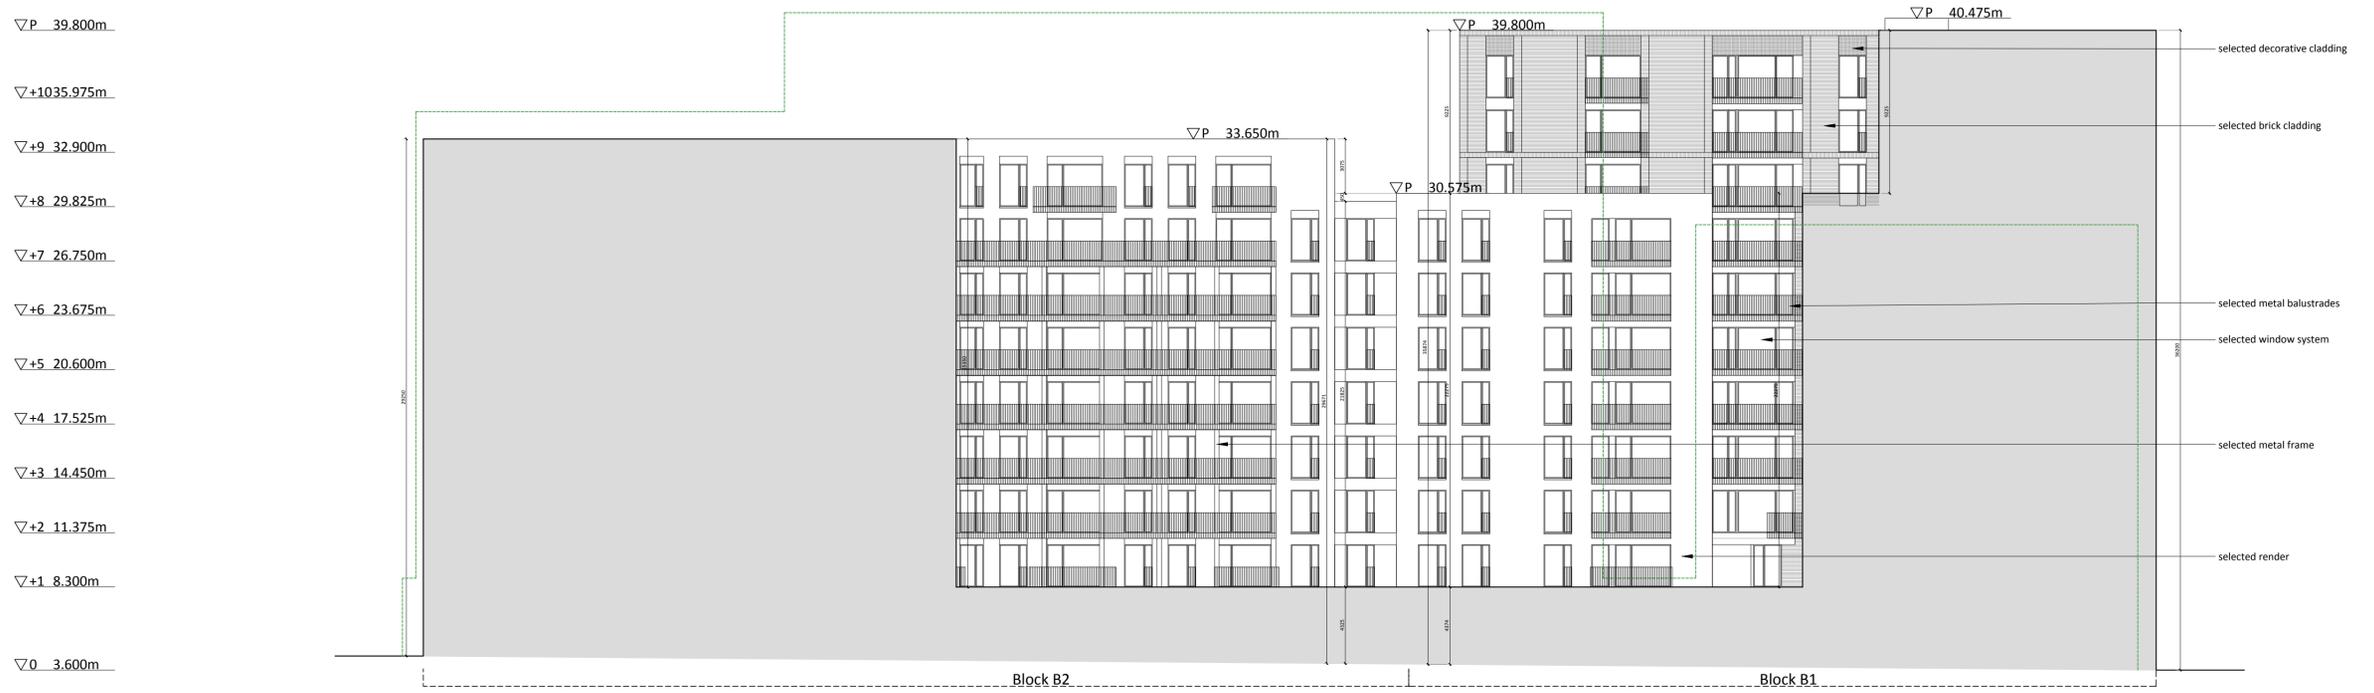

North West Interior Elevation GG

Elevations FF & GG

Outline of residential block permitted under 17/37563

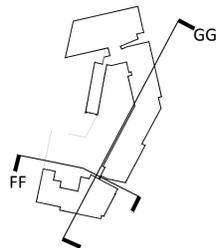

Revision Description	Date	Rev. No.	Issued by
SHD application	08-09-2019	3	AW
SHD Pre application	22-03-2019	2	SV
Planning	25-02-2019	1	AW

Figured dimensions only to be used. This drawing is copyright of O'Mahony Pike Architects Ltd. All information is shared as per approved use in accordance with BS1192(2007) + A2(2016), Table 5; Standard Codes for Suitability of Models and Documents. If 'Information Approval Check' is empty, this information has been shared at S0 - WIP.

**omahony pike**  
 architecture | urban design  
 email: info@omahonypike.com  
 tel: +353 1 202 7400  
 fax: +353 1 283 0822  
 www.omahonypike.com

**Dublin**  
 The Chapel  
 Mount St. Anne's  
 Milltown, Dublin 6  
 D06 XN52 Ireland

**Cork**  
 26 South Mall  
 Cork City  
 Co. Cork  
 T12 R2RV Ireland

Project No.: 1623C  
 Project Lead: CK  
 Drawn By: SV  
 Model No.: HQDRQ-OMP-B0-ZZ-DR-A-2903  
 Purpose: S4

Project: HQ Horgan's Quay Residential  
 Location: Horgan's Quay, Cork  
 Client: HQ Developments Ltd.

Drawing Title: Elevations FF & GG  
 Drawing No.: HQDRQ-OMP-B0-XX-DR-A-2903

Scale @ A1: 1|200  
 Date Printed: 08-09-2019  
 Current Rev.: 3

Submittal - Checked By - Date