


**Proposed Foul Drain Diversion Along Western Drainage Line - Longitudinal Section**

SCALE 1:500 (Horz.); 1:100 (Vert.)

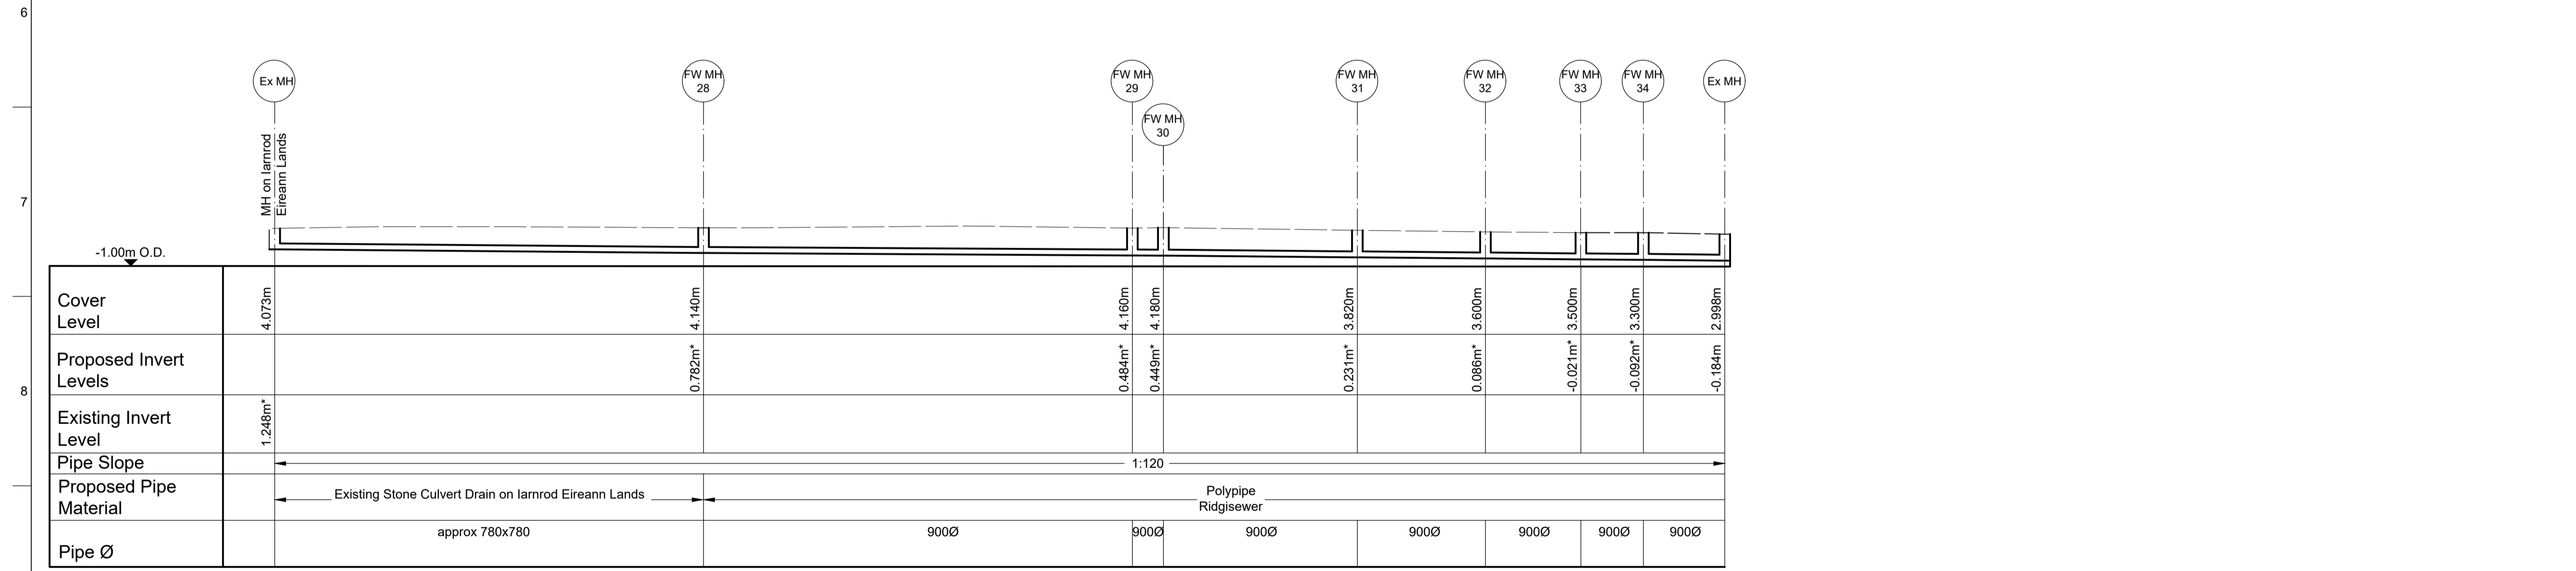

**Proposed Foul Drain Diversion Along Eastern Drainage Line - Longitudinal Section**

SCALE 1:500 (Horz.); 1:100 (Vert.)

- Notes:**
- 1) All foul water pipework shall be Polypipe Polysewer and Rigisewer pipework and fittings, or similar approved U.N.O.
  - 2) All pipes and manholes shall be constructed in accordance with Irish Water construction details.
  - 3) All manhole covers shall be Noroc ductile iron covers by EJ Covers with a load classification D400 to IS EN 124.
  - 4) This drawing is to be read in conjunction with all other relevant drawings and specifications.

P03	09/08/19	C.W.	D.F.	F.O.S.
Issued for Planning				
P02	11/04/19	D.F.	F.O.S.	J.D.
Irish Water Connection Application				
P01	05/10/18	JTC	F.O.S.	J.D.
Issued for Construction Approval				
Rev	Date	By	Chkd	Appd

**ARUP**  
 One Albert Quay  
 Cork, Ireland  
 Tel +353 (0)21 427 7670 Fax +353 (0)21 427 2345  
 www.arup.com

Client

Project Title  
**HQ Horgan's Quay**

Drawing Title  
**Proposed Foul Drainage Longitudinal Sections**

Scale at A1	As Shown
Role	Civil
Suitability	S2 - Suitable for Information
Arup Job No	Rev
<b>252901-00</b>	<b>P03</b>
Name	
<b>HQDPR-ARP-ZZ-XX-DR-C-3304</b>	