

ISO A1 594mm x 841mm  
 Checked: ROSS LOUGHANE Approved: ED FRAMPTON  
 Designer: MARK HAMMOND  
 Project Management Initials:  
 Last saved by: CIAN O'DONNELL (2019-08-15) Last Plotted: 2019-08-15  
 Filename: Z:\UK\I\WORK\1\JOBS\PR-221800\_HORGANS\_QUAY\_CAD\_GIS\906\_LA02\_SHEETS\SHD PLANNING\HQDRQ-ACM-00-ST-DR-L-1000.DWG

### Softworks Schedule

No.	SPECIMEN TREES	Qty	Form	Age / Condition	Girth	Clear Stem	Height	Roots	Comments
T1	Pyrus calleryana 'Chanticleer'	1	Std	3 x transplanted	25-30 cm	2.0m	min. 450cm	Rootball	Well formed crown
T2	Acer griseum	4	Multi - Stem	3 x transplanted	n/a	n/a	min. 450cm	Rootball	3 stems

#### Shrub and Grass Mix 1 (SGM1)


Species	Designation	Root Type	Height mm	Spread mm	% Mix in Area
Fatsia japonica	Container Grown	5 Litre Pot	800-1000	500-700	10%
Euonymus fortunei 'Emerald Gaiety'	Container Grown	2 Litre Pot	200-300	200-300	10%
Sarcococca hookeriana	Container Grown	2 Litre Pot	300-500	300-500	20%
Pittosporum tobira	Container Grown	5 Litre Pot	500-700	500mm	10%
Hebe 'Green Globe'	Container Grown	3 Litre Pot	100-200	200-300	10%
Polystichum setiferum	Container Grown	3 Litre Pot	300-500	300-500	20%
Tiarella cordifolia	Container Grown	2 Litre Pot	200-300	200-300	10%
Carex oshimensis 'Everest'	Container Grown	2 Litre Pot	200-300	300-500	10%

#### Shrub and Grass Mix 2 (SGM2)

Species	Designation	Root Type	Height mm	Spread mm	% Mix in Area
Pennisetum hameln	Container Grown	2 Litre Pot	500-700	300-500	70%
Iberis sempervirens	Container Grown	2 Litre Pot	50-100	100-200	30%

#### Shrub Mix (SM)

Species	Designation	Root Type	Height mm	Spread mm	% Mix in Area
Iberis sempervirens	Container Grown	2 Litre Pot	50-100	100-200	100%

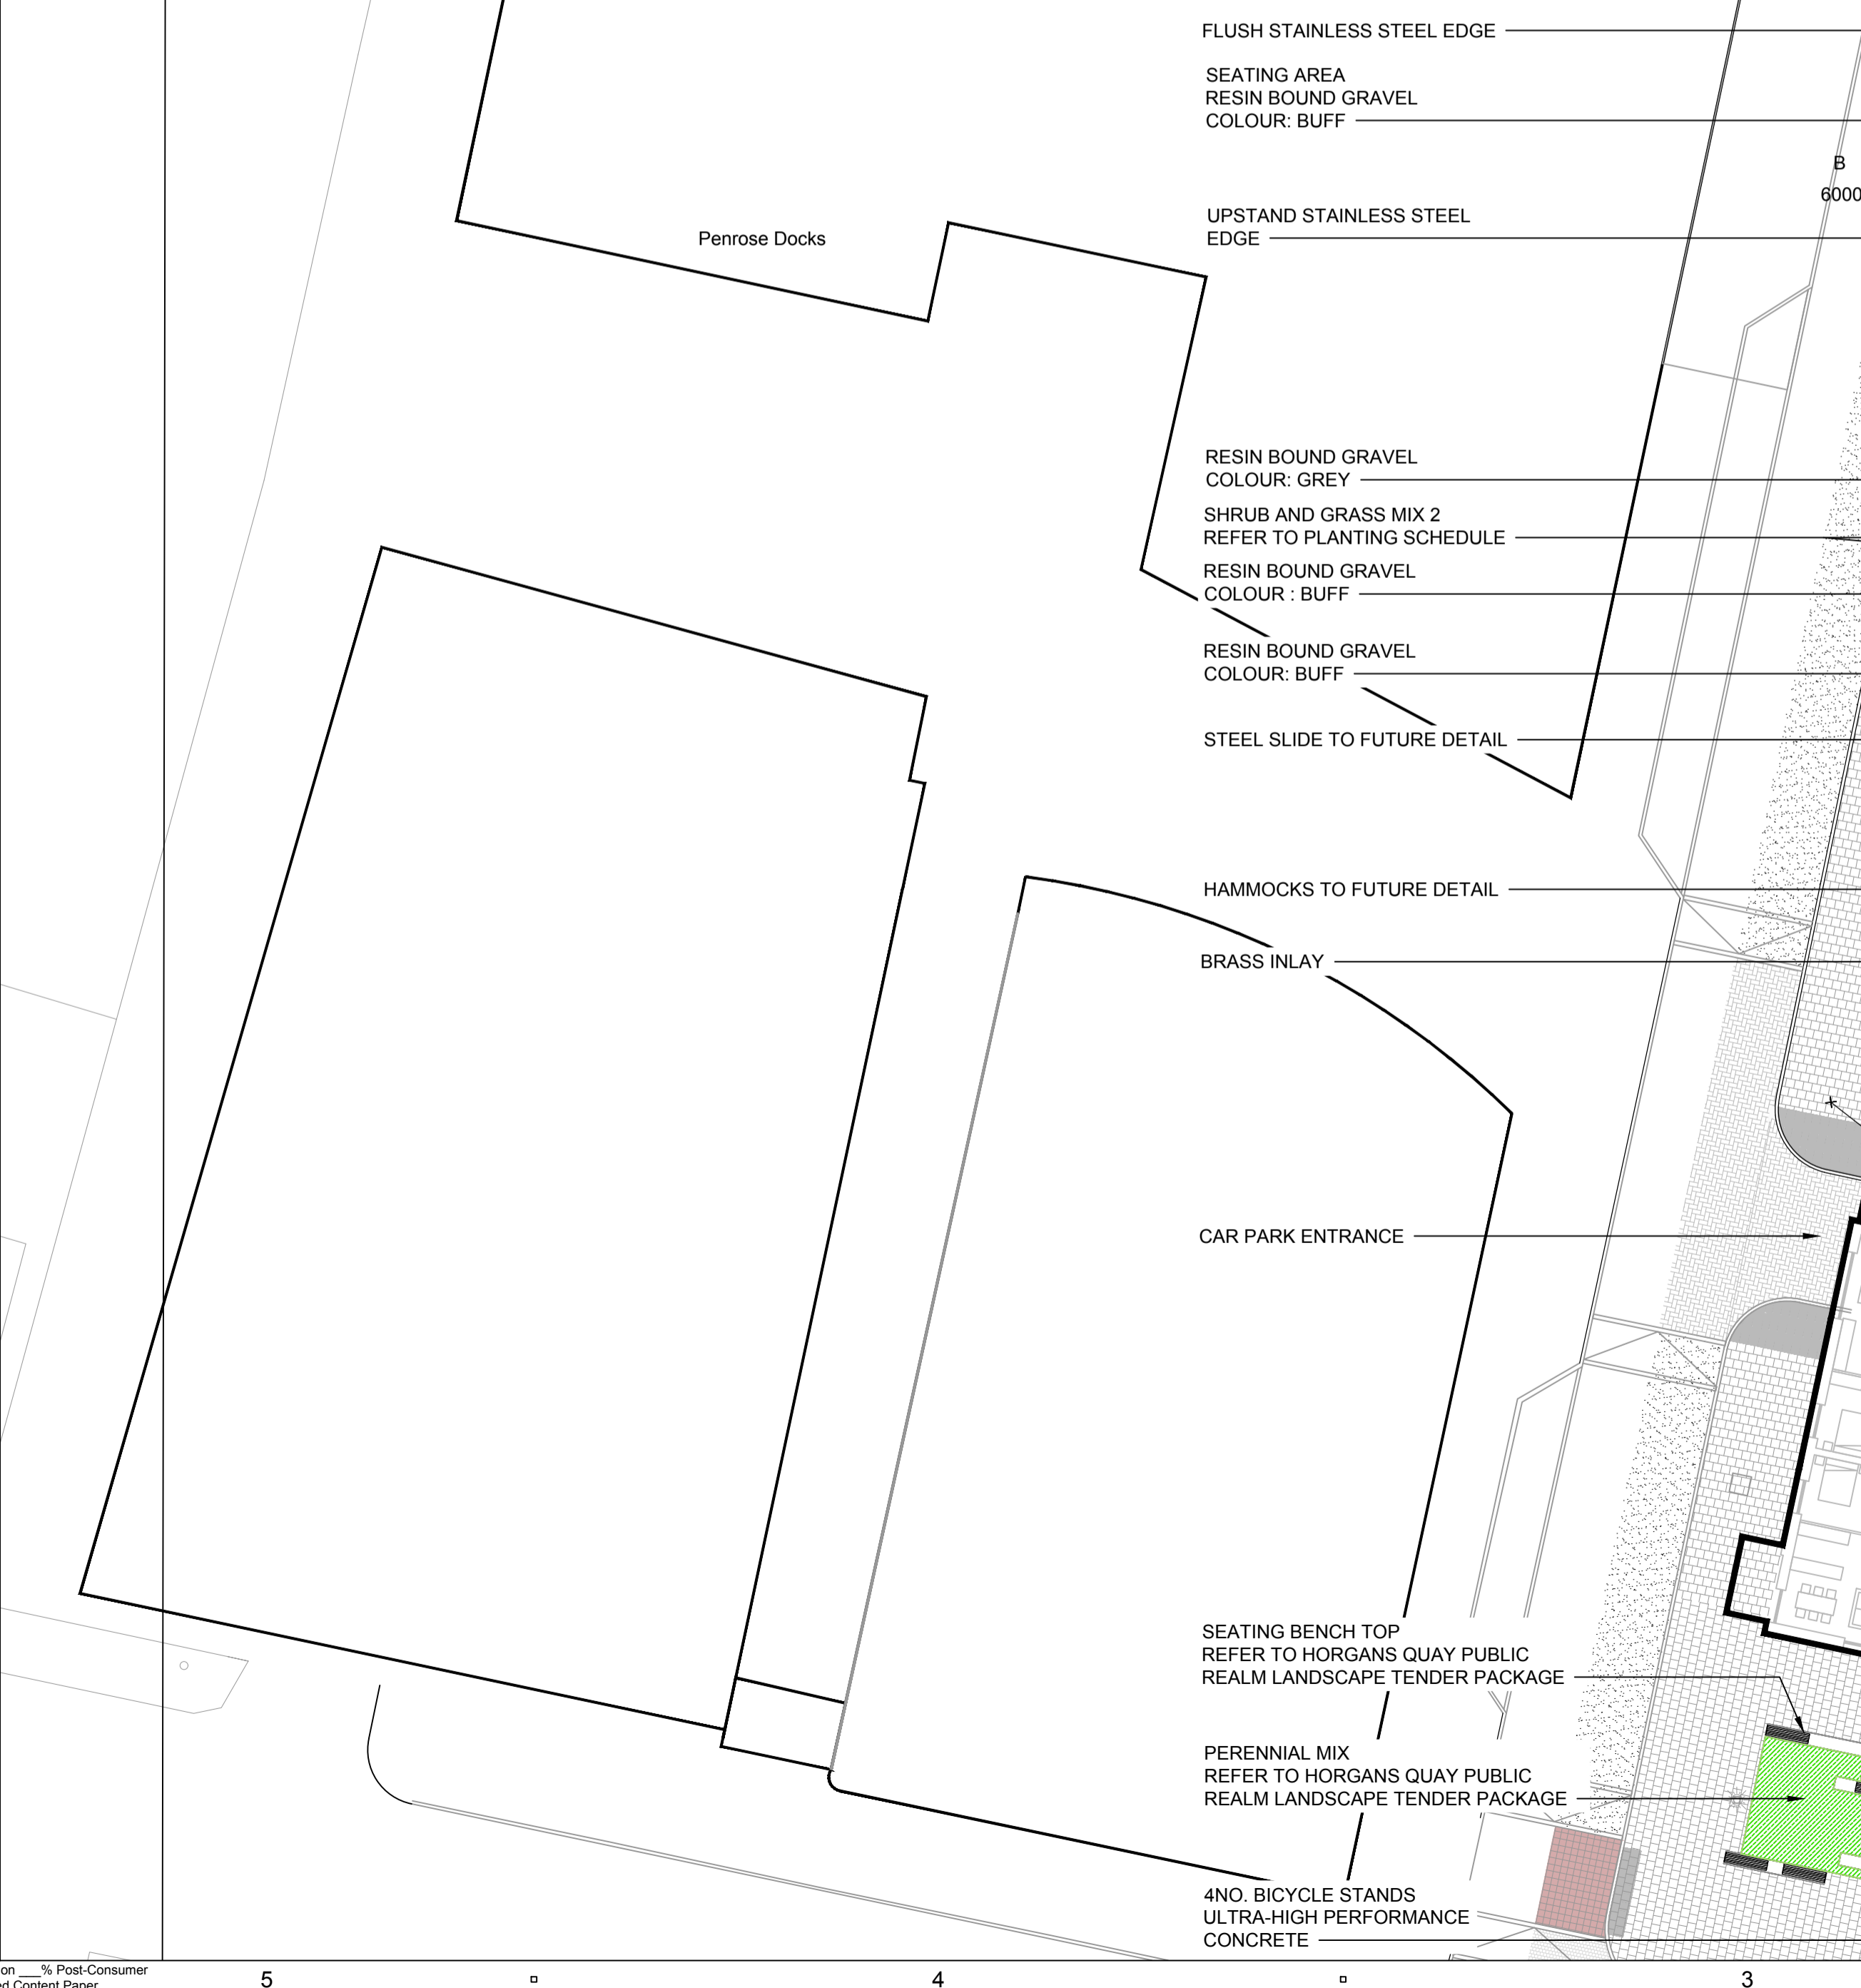

**PROJECT**  
 HQ HORGAN'S QUAY

**CLIENT**  
 HQ DEVELOPMENTS LIMITED


**CONSULTANT**  
 AECOM Ireland Limited  
 Douglas Business Centre  
 Carrigaline Road  
 Douglas, Cork, Ireland  
 021 4365 004 tel  
 www.aecom.com

#### LEGEND

	TREE TYPE 1 REFER TO PLANTING SCHEDULE FOR DETAILS
	TREE TYPE 2 REFER TO PLANTING SCHEDULE FOR DETAILS
	SHRUB MIX 1 REFER TO PLANTING SCHEDULE FOR DETAILS
	SHRUB MIX 2 REFER TO PLANTING SCHEDULE FOR DETAILS
	ARTIFICIAL LAWN REFER TO PLANTING SCHEDULE FOR DETAILS
	600 X 150MM PCC BLOCK PAVING COLOUR SILVER
	600X150MM PCC BLOCK PAVING COLOUR GRAPHITE
	BRASS INLAY
	RESIN BOUND GRAVEL PERMEABLE BASE 12-14MM BARLEY BEACH
	RESIN BOUND GRAVEL PERMEABLE BASE 12-14MM GREY
	HW-01 RED NATURAL STONE PAVING 100X100MM VEHICLE RATED SETTS
	HW-02 LIGHT GREY PCC PAVERS
	HW-03 ASPHALT TO ROAD ENGINEER'S DETAIL
	HW-04 100x100x100mm NATURAL STONE PAVING GRANITE
	HW-05 - HW-10 200x100x100mm NATURAL STONE GRANITE FIELD PAVING
	HW-11 STAMPED ASPHALT: 200x100mm VEHICLE RATED TO ROAD SURFACE FINISHES
	HW-12 STAMPED ASPHALT: 200x100mm VEHICLE RATED TO ROAD SURFACE FINISHES
	HW-08 RAMPS: NATURAL STONE SETTS: 100X100X80
	TP-01: TACTILE PAVING PROFILE: CORDUROUY
	TP-02: TACTILE PAVING PROFILE: BLISTER

#### ISSUE/REVISION

R/O	DATE	DESCRIPTION
R00	07/08/19	FOR PLANNING
I/R	DATE	DESCRIPTION

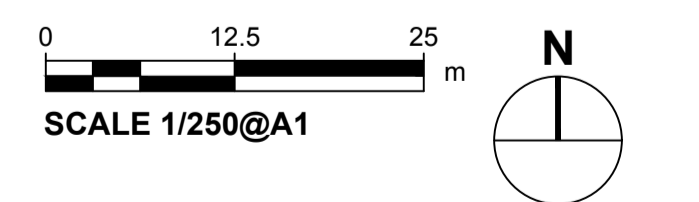

**PROJECT NUMBER**  
 60535604

**SHEET TITLE**  
 GENERAL ARRANGEMENT

**SHEET NUMBER**  
 HQDRQ-ACM-00-ST-DR-1000