

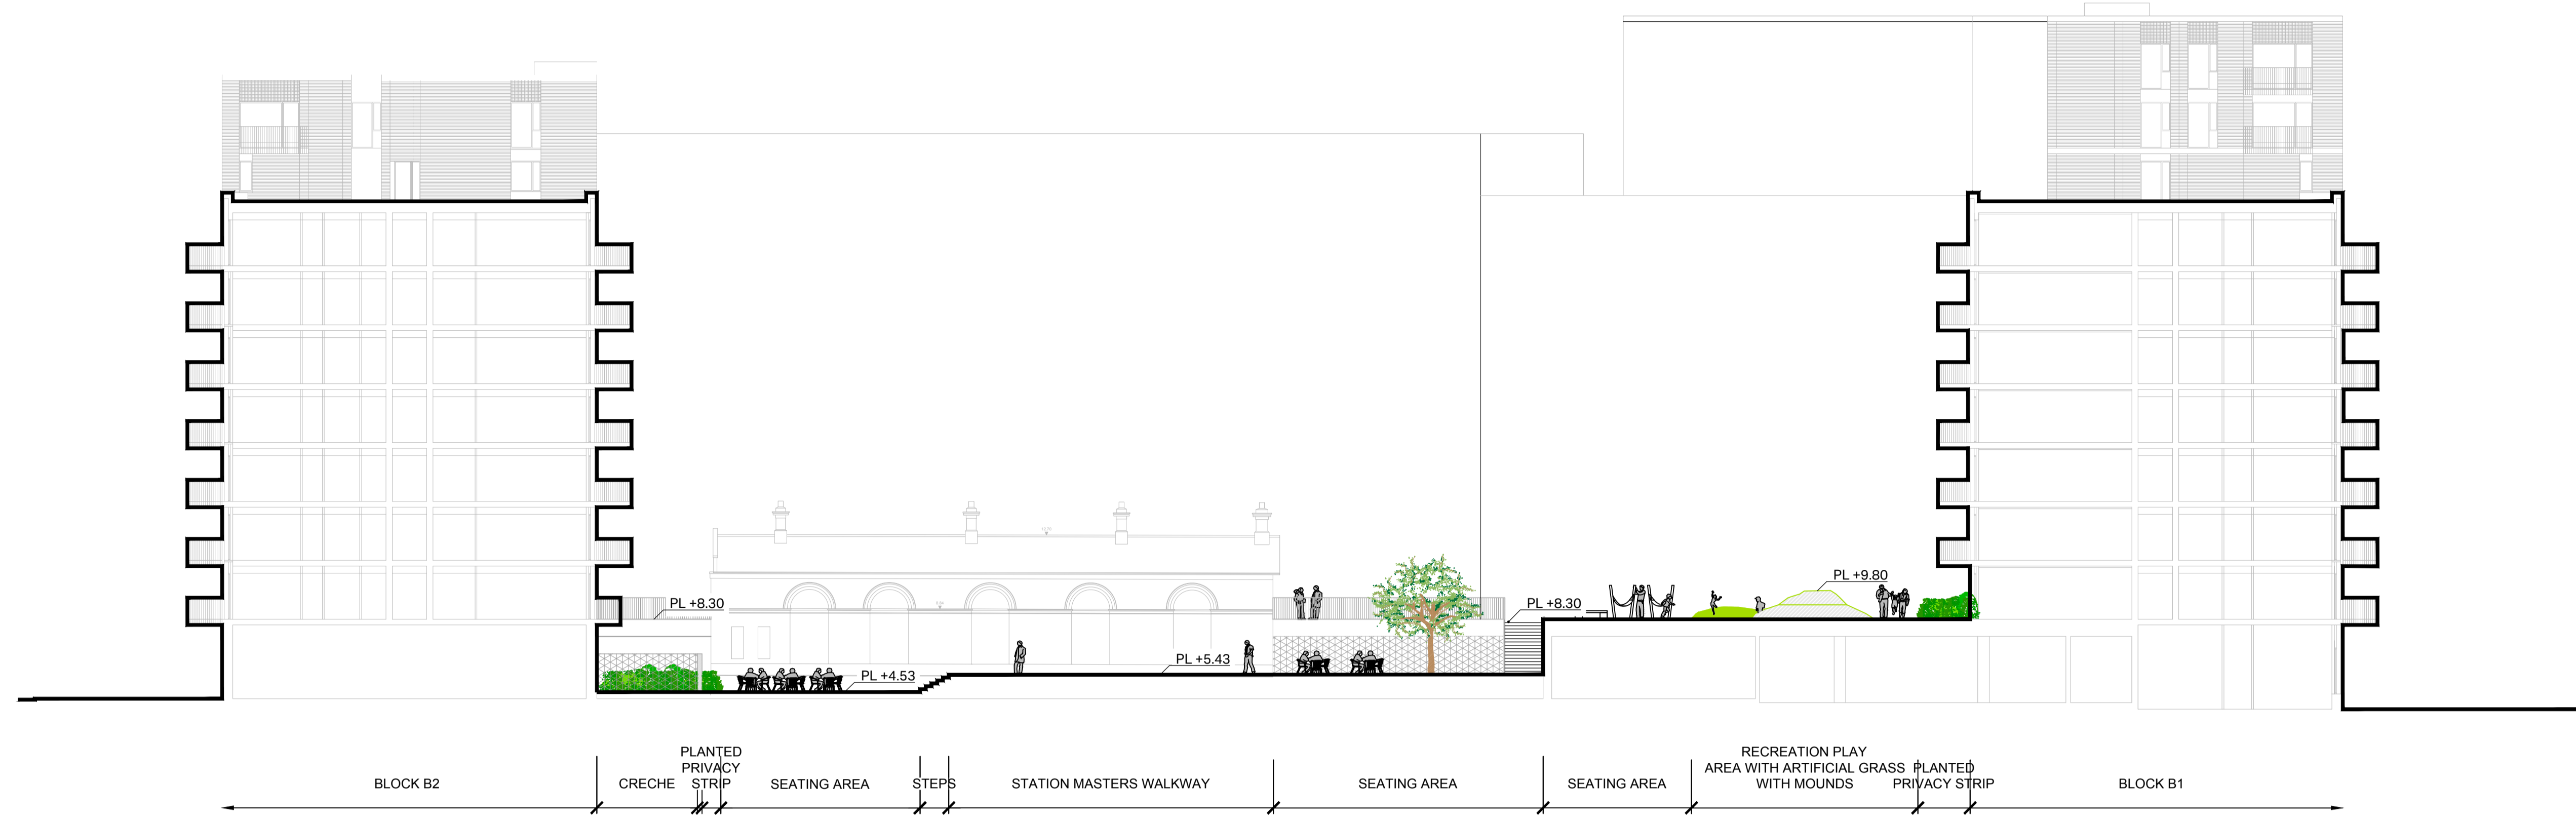


ISO A1 594mm x 841mm
 Approved: ED FRAMPTON
 Checked: EDDIE O GARA
 Designer: KIERAN CULLETON
 Project Management Initials:
 Last saved by: SYLVIA CHARKIEWICZ(2019-08-07) Last Plotter: 2019-08-07
 Filename: Z:\UK\IICORK\1\VOBS\PR-221800_HORGANS_QUAY_CAD_GIS\906_LAO2_SHEETS\SHD_PLANNING\HQRQ-ACM-00-ST-DR-L-6000.DWG

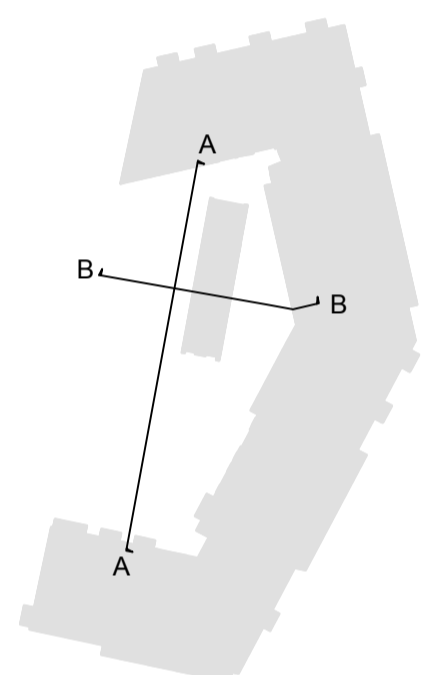

A SECTION A - A
 6000 Scale 1:200

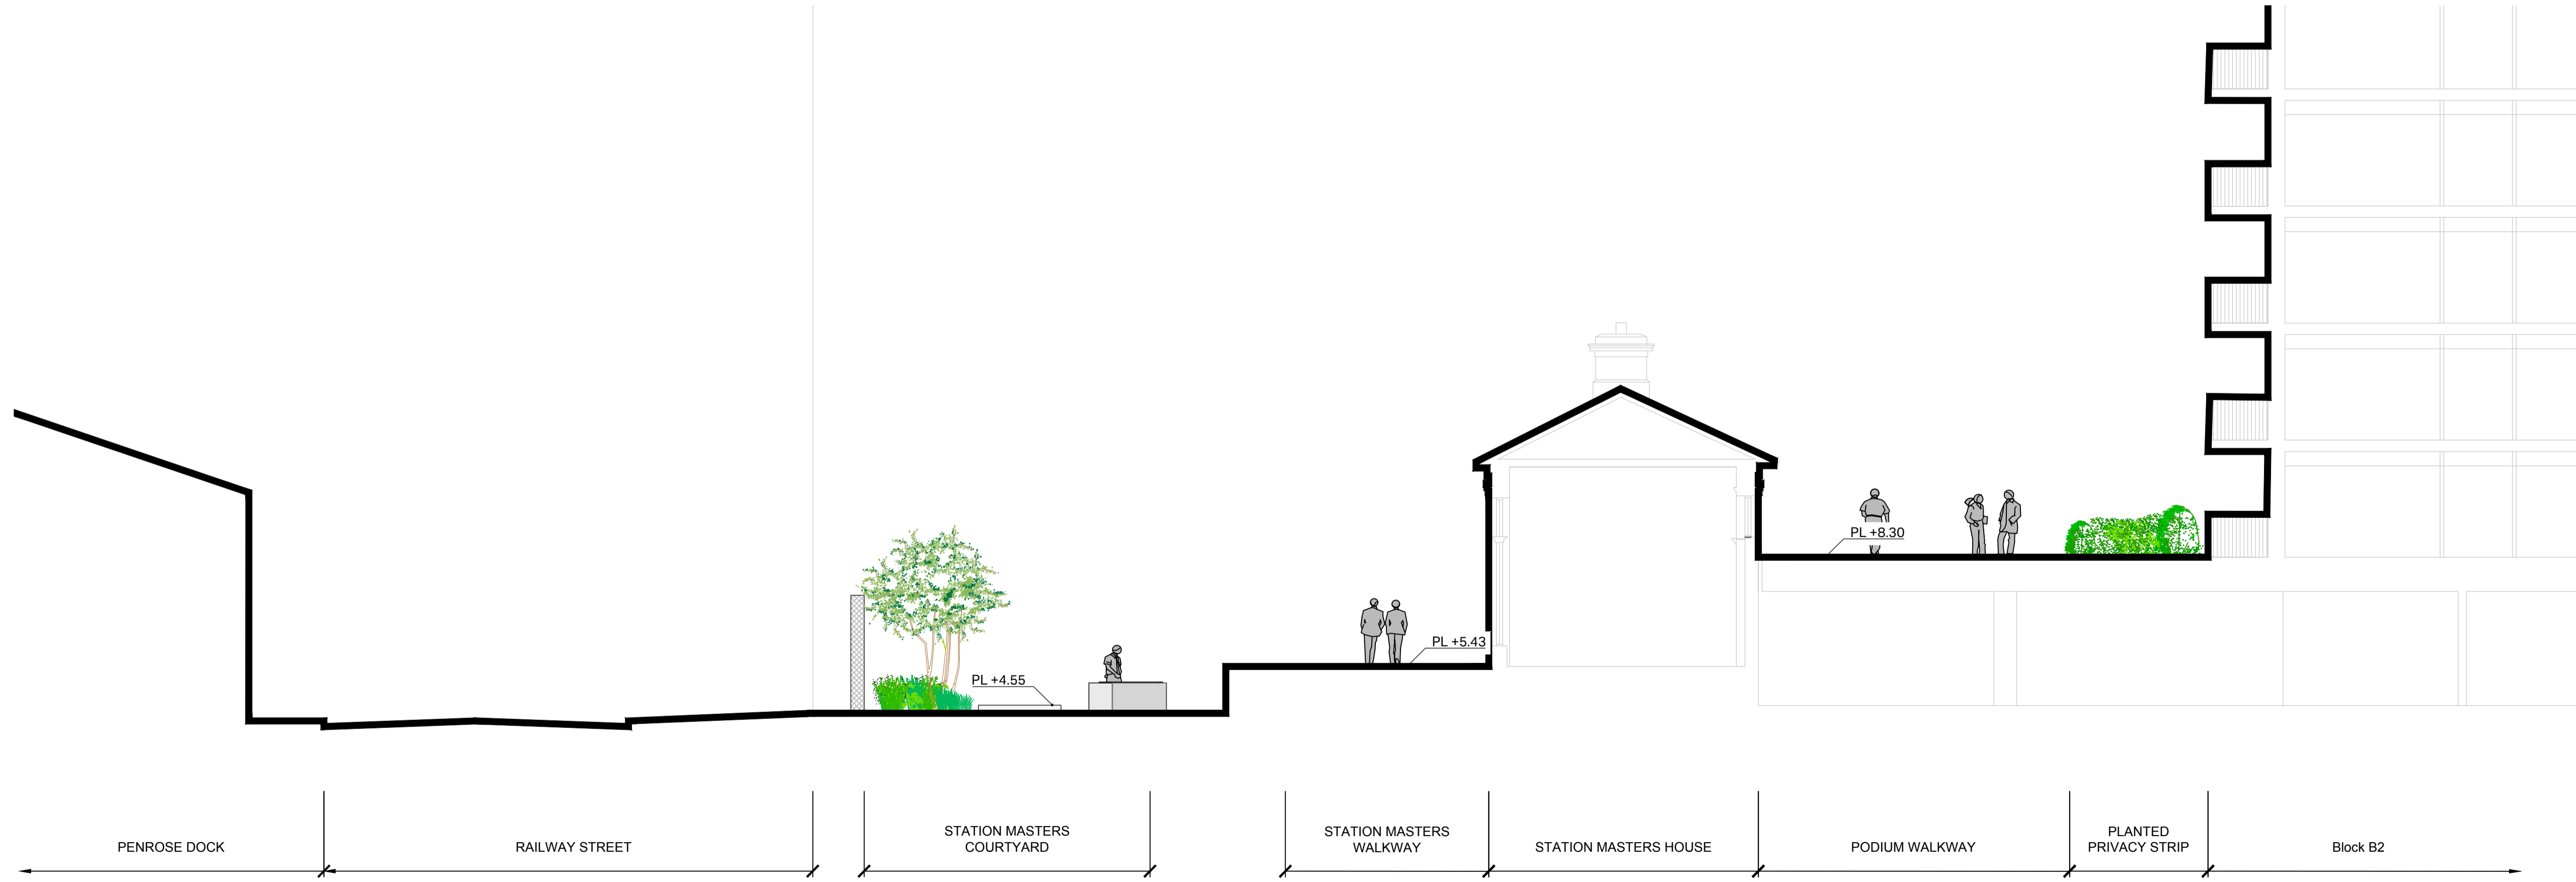

B SECTION B - B
 6000 Scale 1:100

ISSUE/REVISION		
R/O	DATE	DESCRIPTION
R00	07/08/19	FOR PLANNING
I/R		

PROJECT NUMBER
 60535604
SHEET TITLE
 LANDSCAPE SECTIONS
SHEET NUMBER
 HQRQ-ACM-00-ST-DR-6000